



Sectional Elevation B C

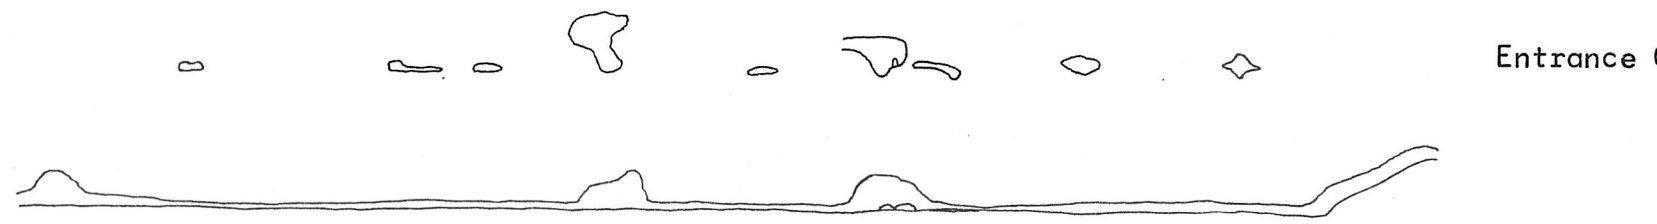

Sectional Elevation A B

Entrance Chamber

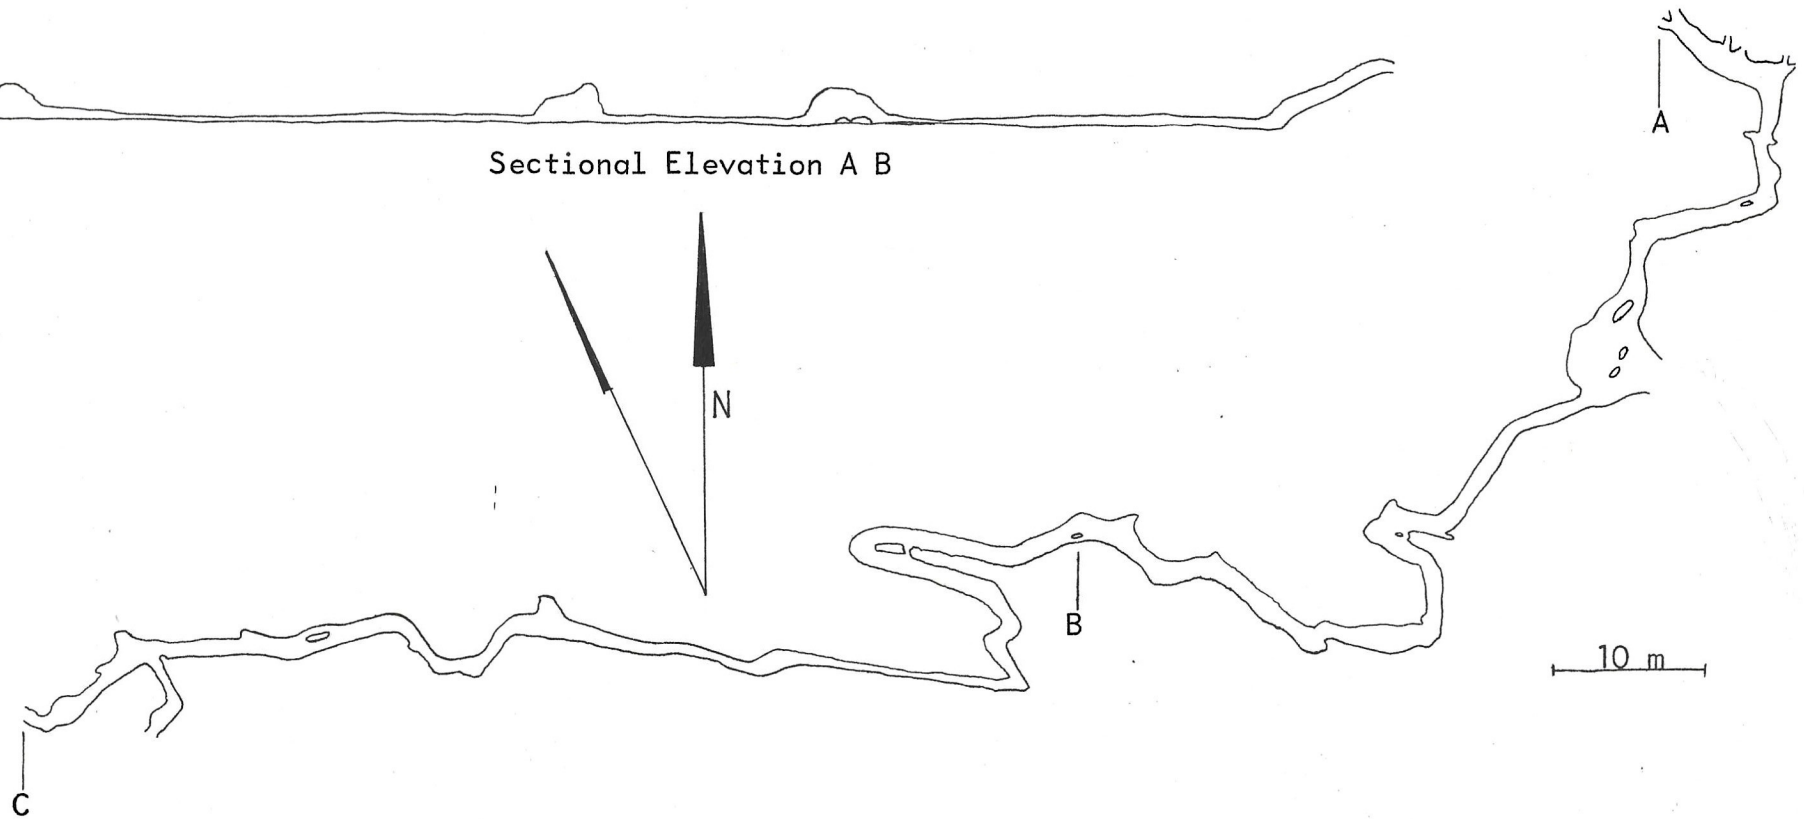

10 m

Cave Name	SPIES (Oudtshoorn)	Reg. No.		SA SPELAEOLOGICAL ASSOCIATION (CAPE SECTION)
Survey Group	B.Mann, V.Cotmore, B.Russell, D.Crombie	B.C.R.A. Grade	5	
Instruments	Compass, Clinometer, Tape	Survey Date	20 May 1978	
Scale	1:250	Extension	420m , 1378ft	